


NOTE:
DRAWING WAS TAKEN FROM BOUNDARY/TOPOGRAPHIC/WETLAND SURVEY
(DATED APRIL 17, 2006) PREPARED BY NOWAK & FRAUS, P.L.L.C.

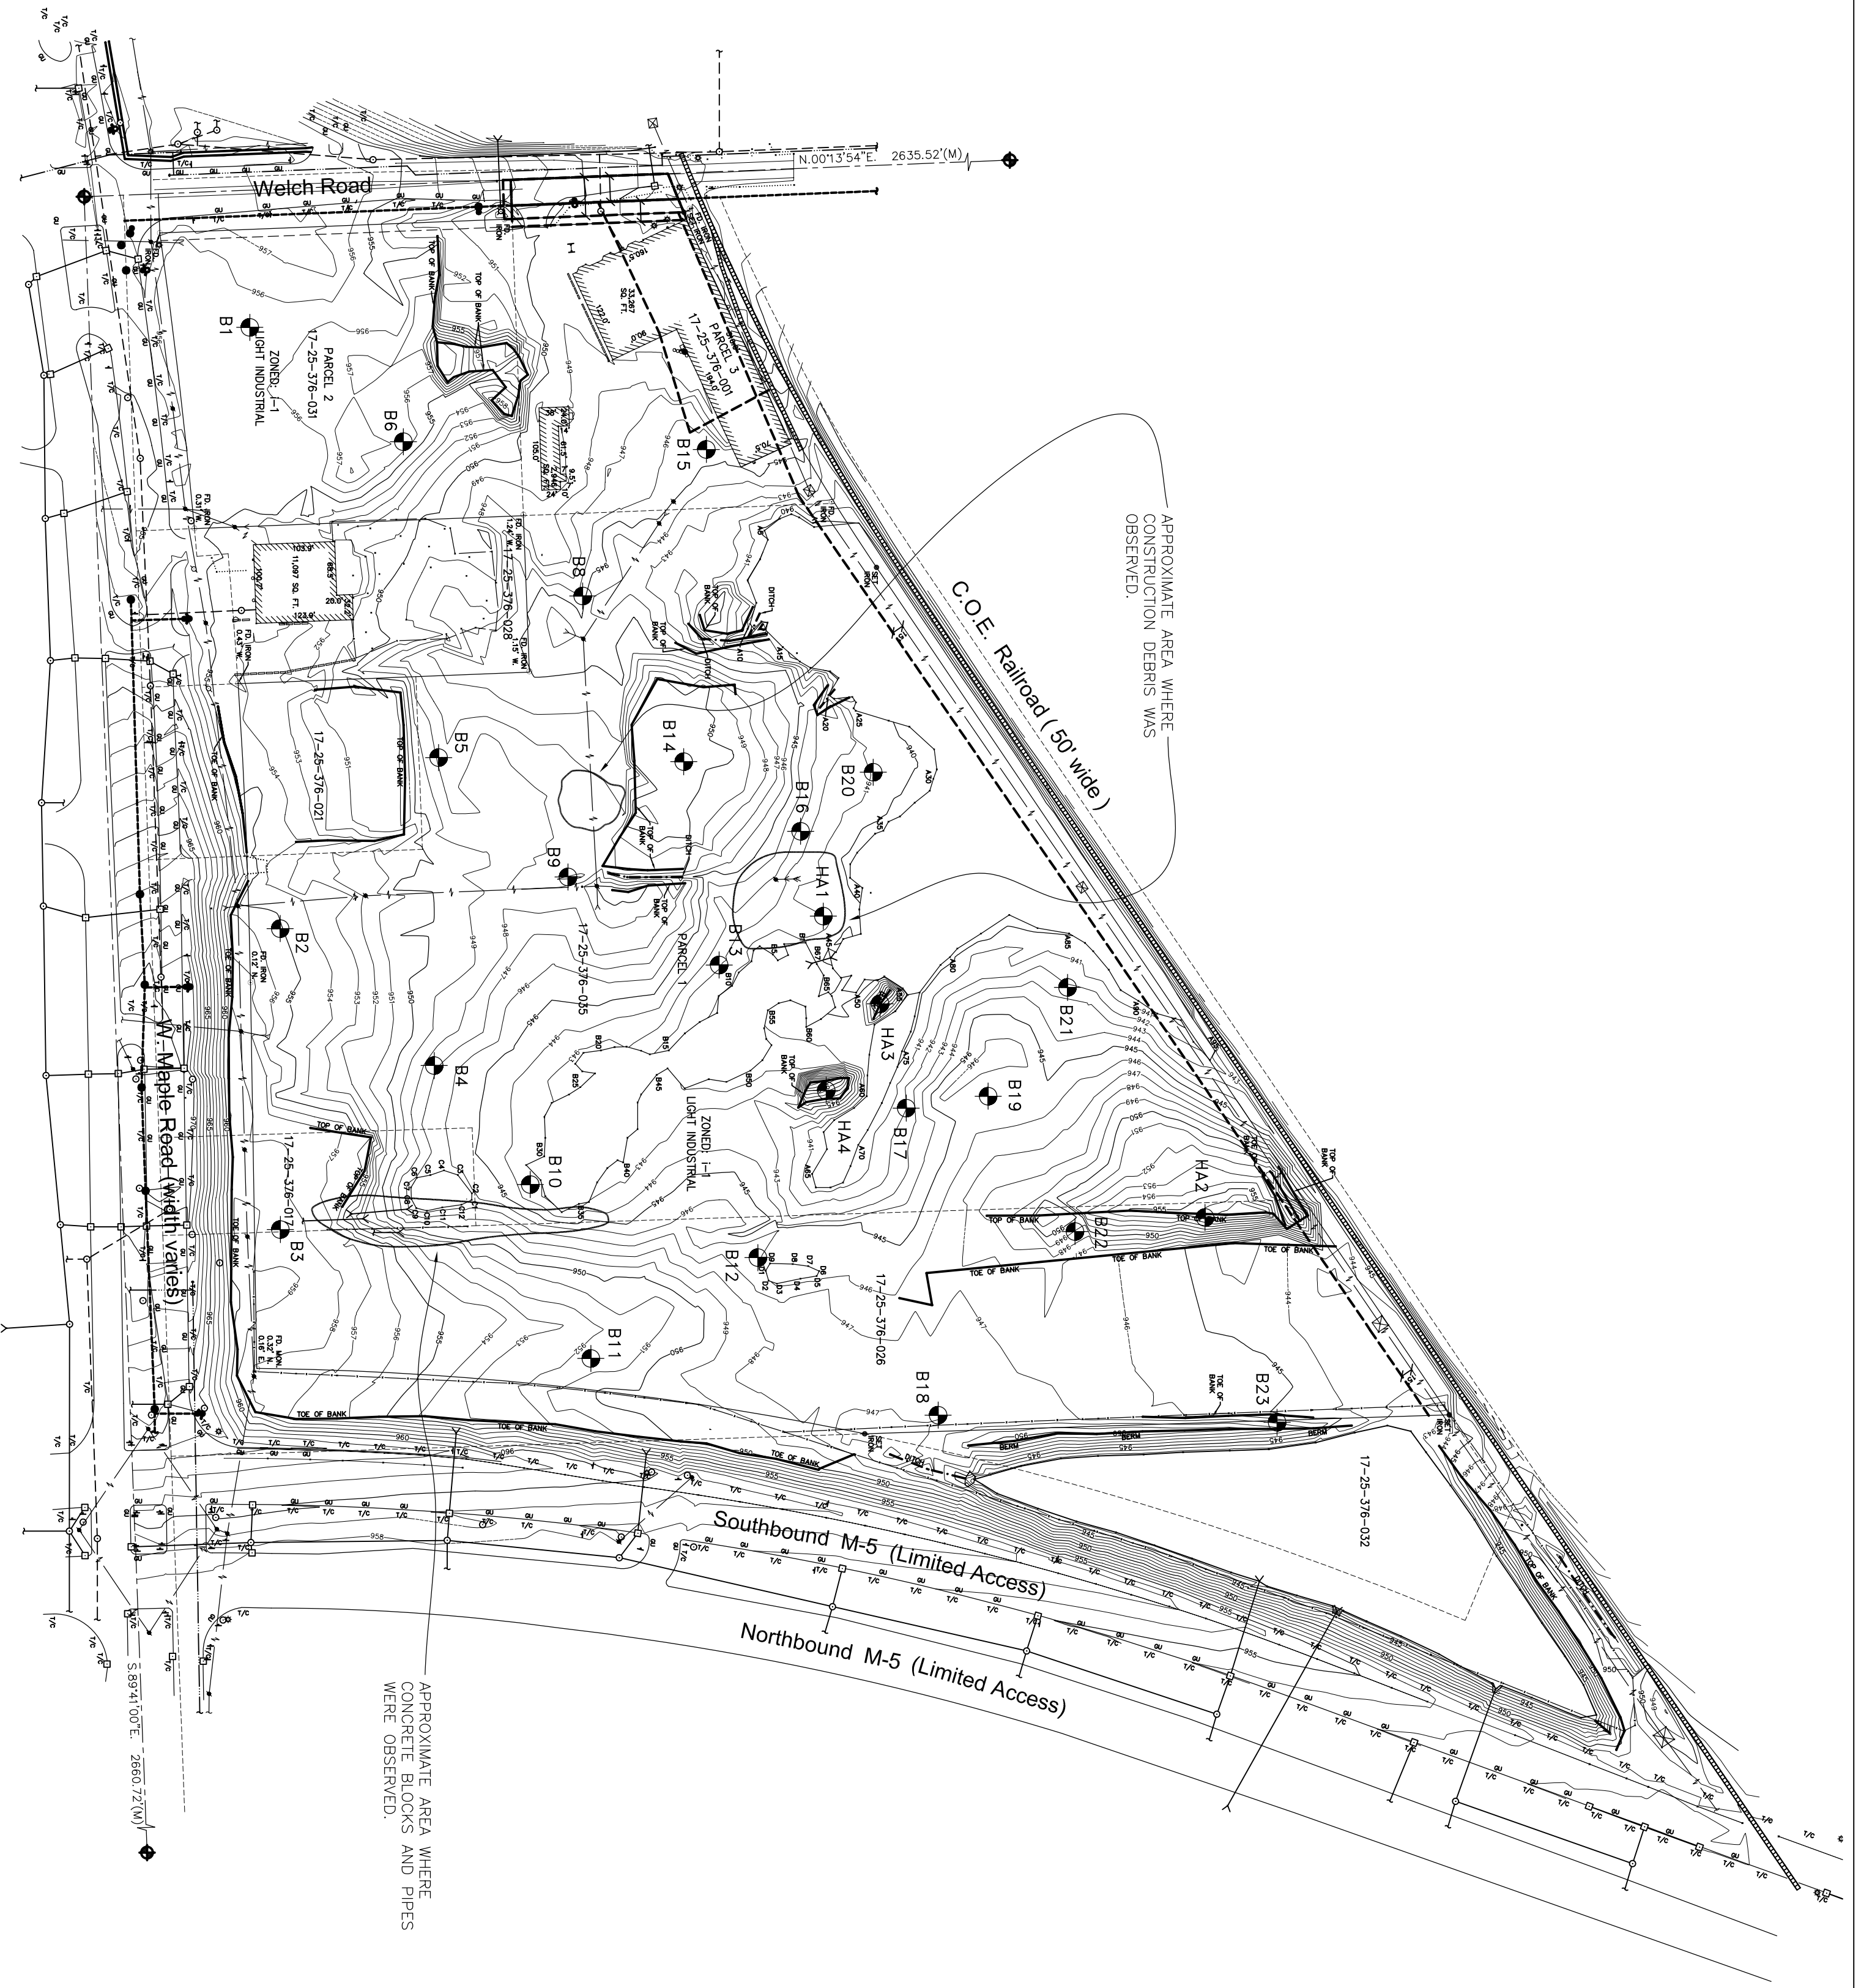

LEGEND
APPROXIMATE BORING LOCATION



Sheet No.

OF **1**

Project Record

JOB: PG 52339
FILE: 52339-01
PLOT
DATE: 05-11-06


Project Title

BORING LOCATION DIAGRAM
BEAUMONT COMMERCE TOWNSHIP
MEDICAL CENTER
COMMERCE TOWNSHIP, MICHIGAN

Drawing Record

DRAWN: BRR
DATE: 05-11-06
SCALE: 1" = 150'

CHECKED BY: MSM
DATE: 05-11-06

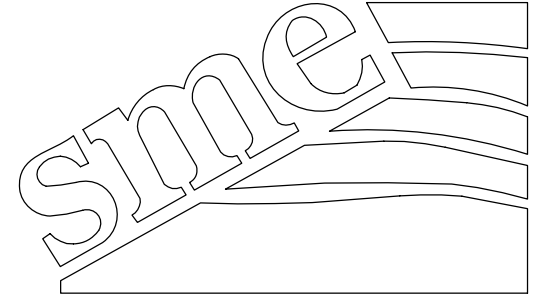

BAY CITY GRAND RAPIDS KALAMAZOO
LANSING PLYMOUTH TOLEDO